




SILLDRY DETAIL ON SUBFLOOR
SCALE: 6" = 1'-0"

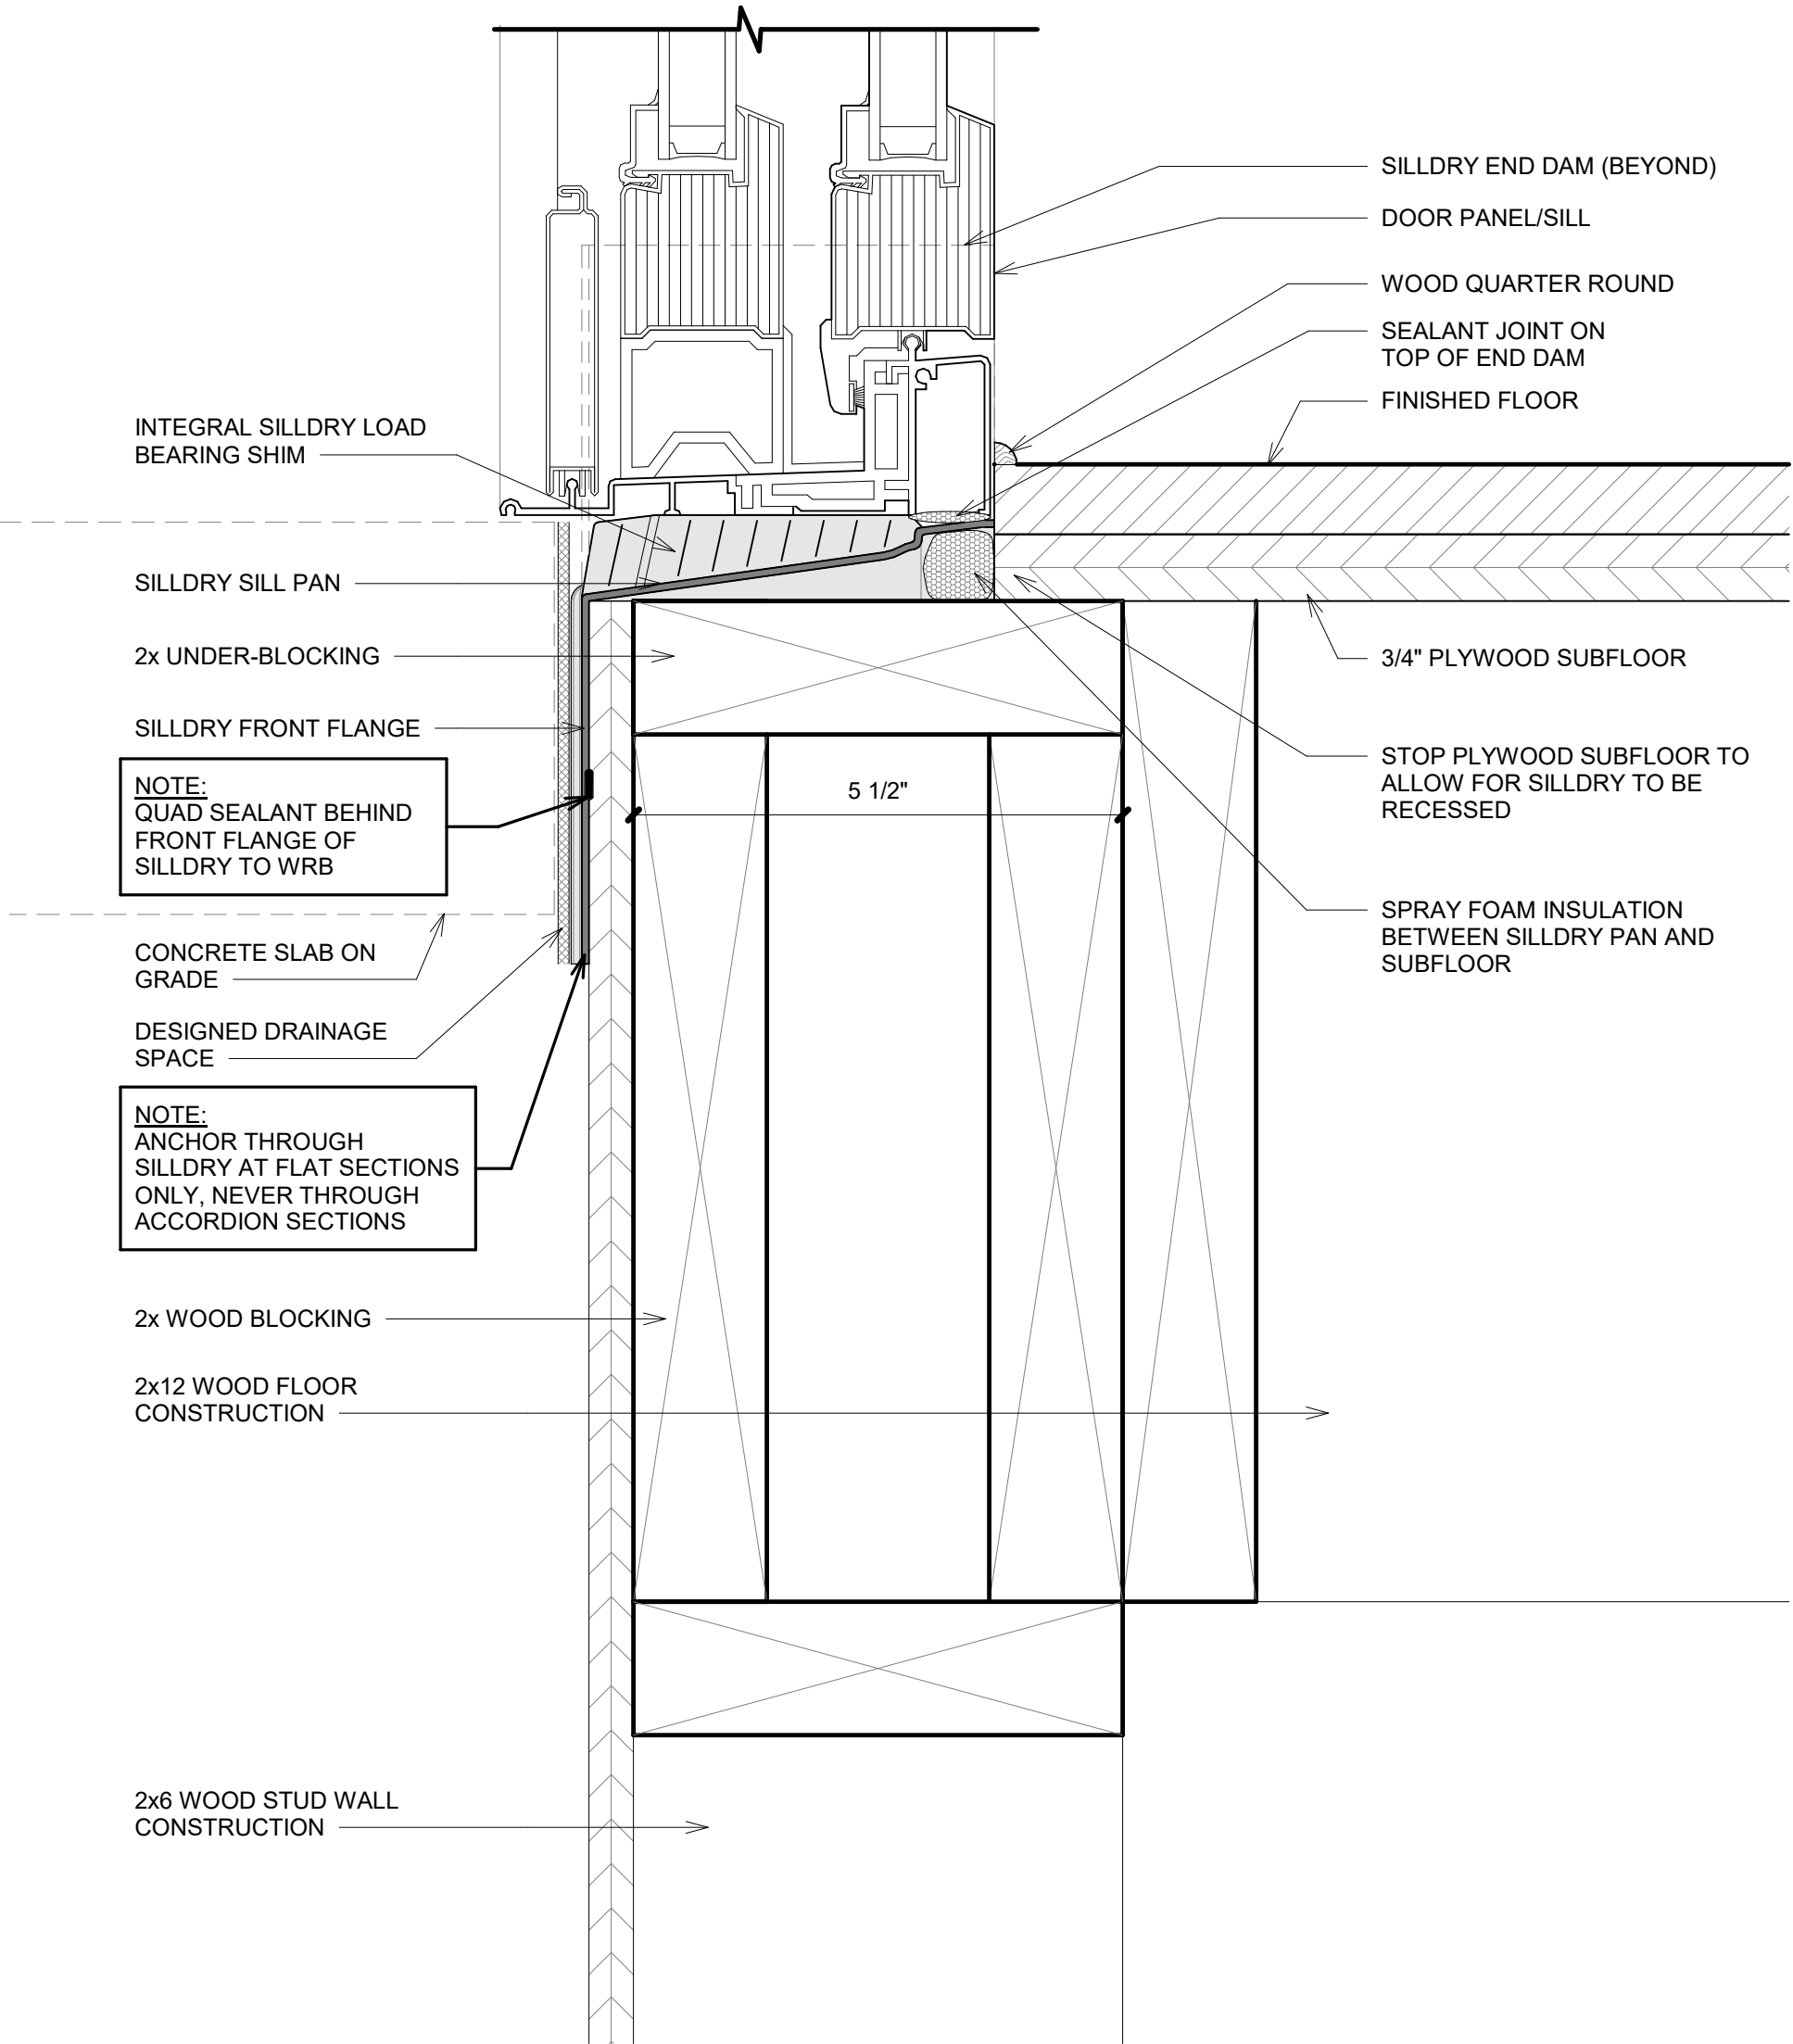

SILLDRY @ STEP DOWN
SCALE: 6" = 1'-0"

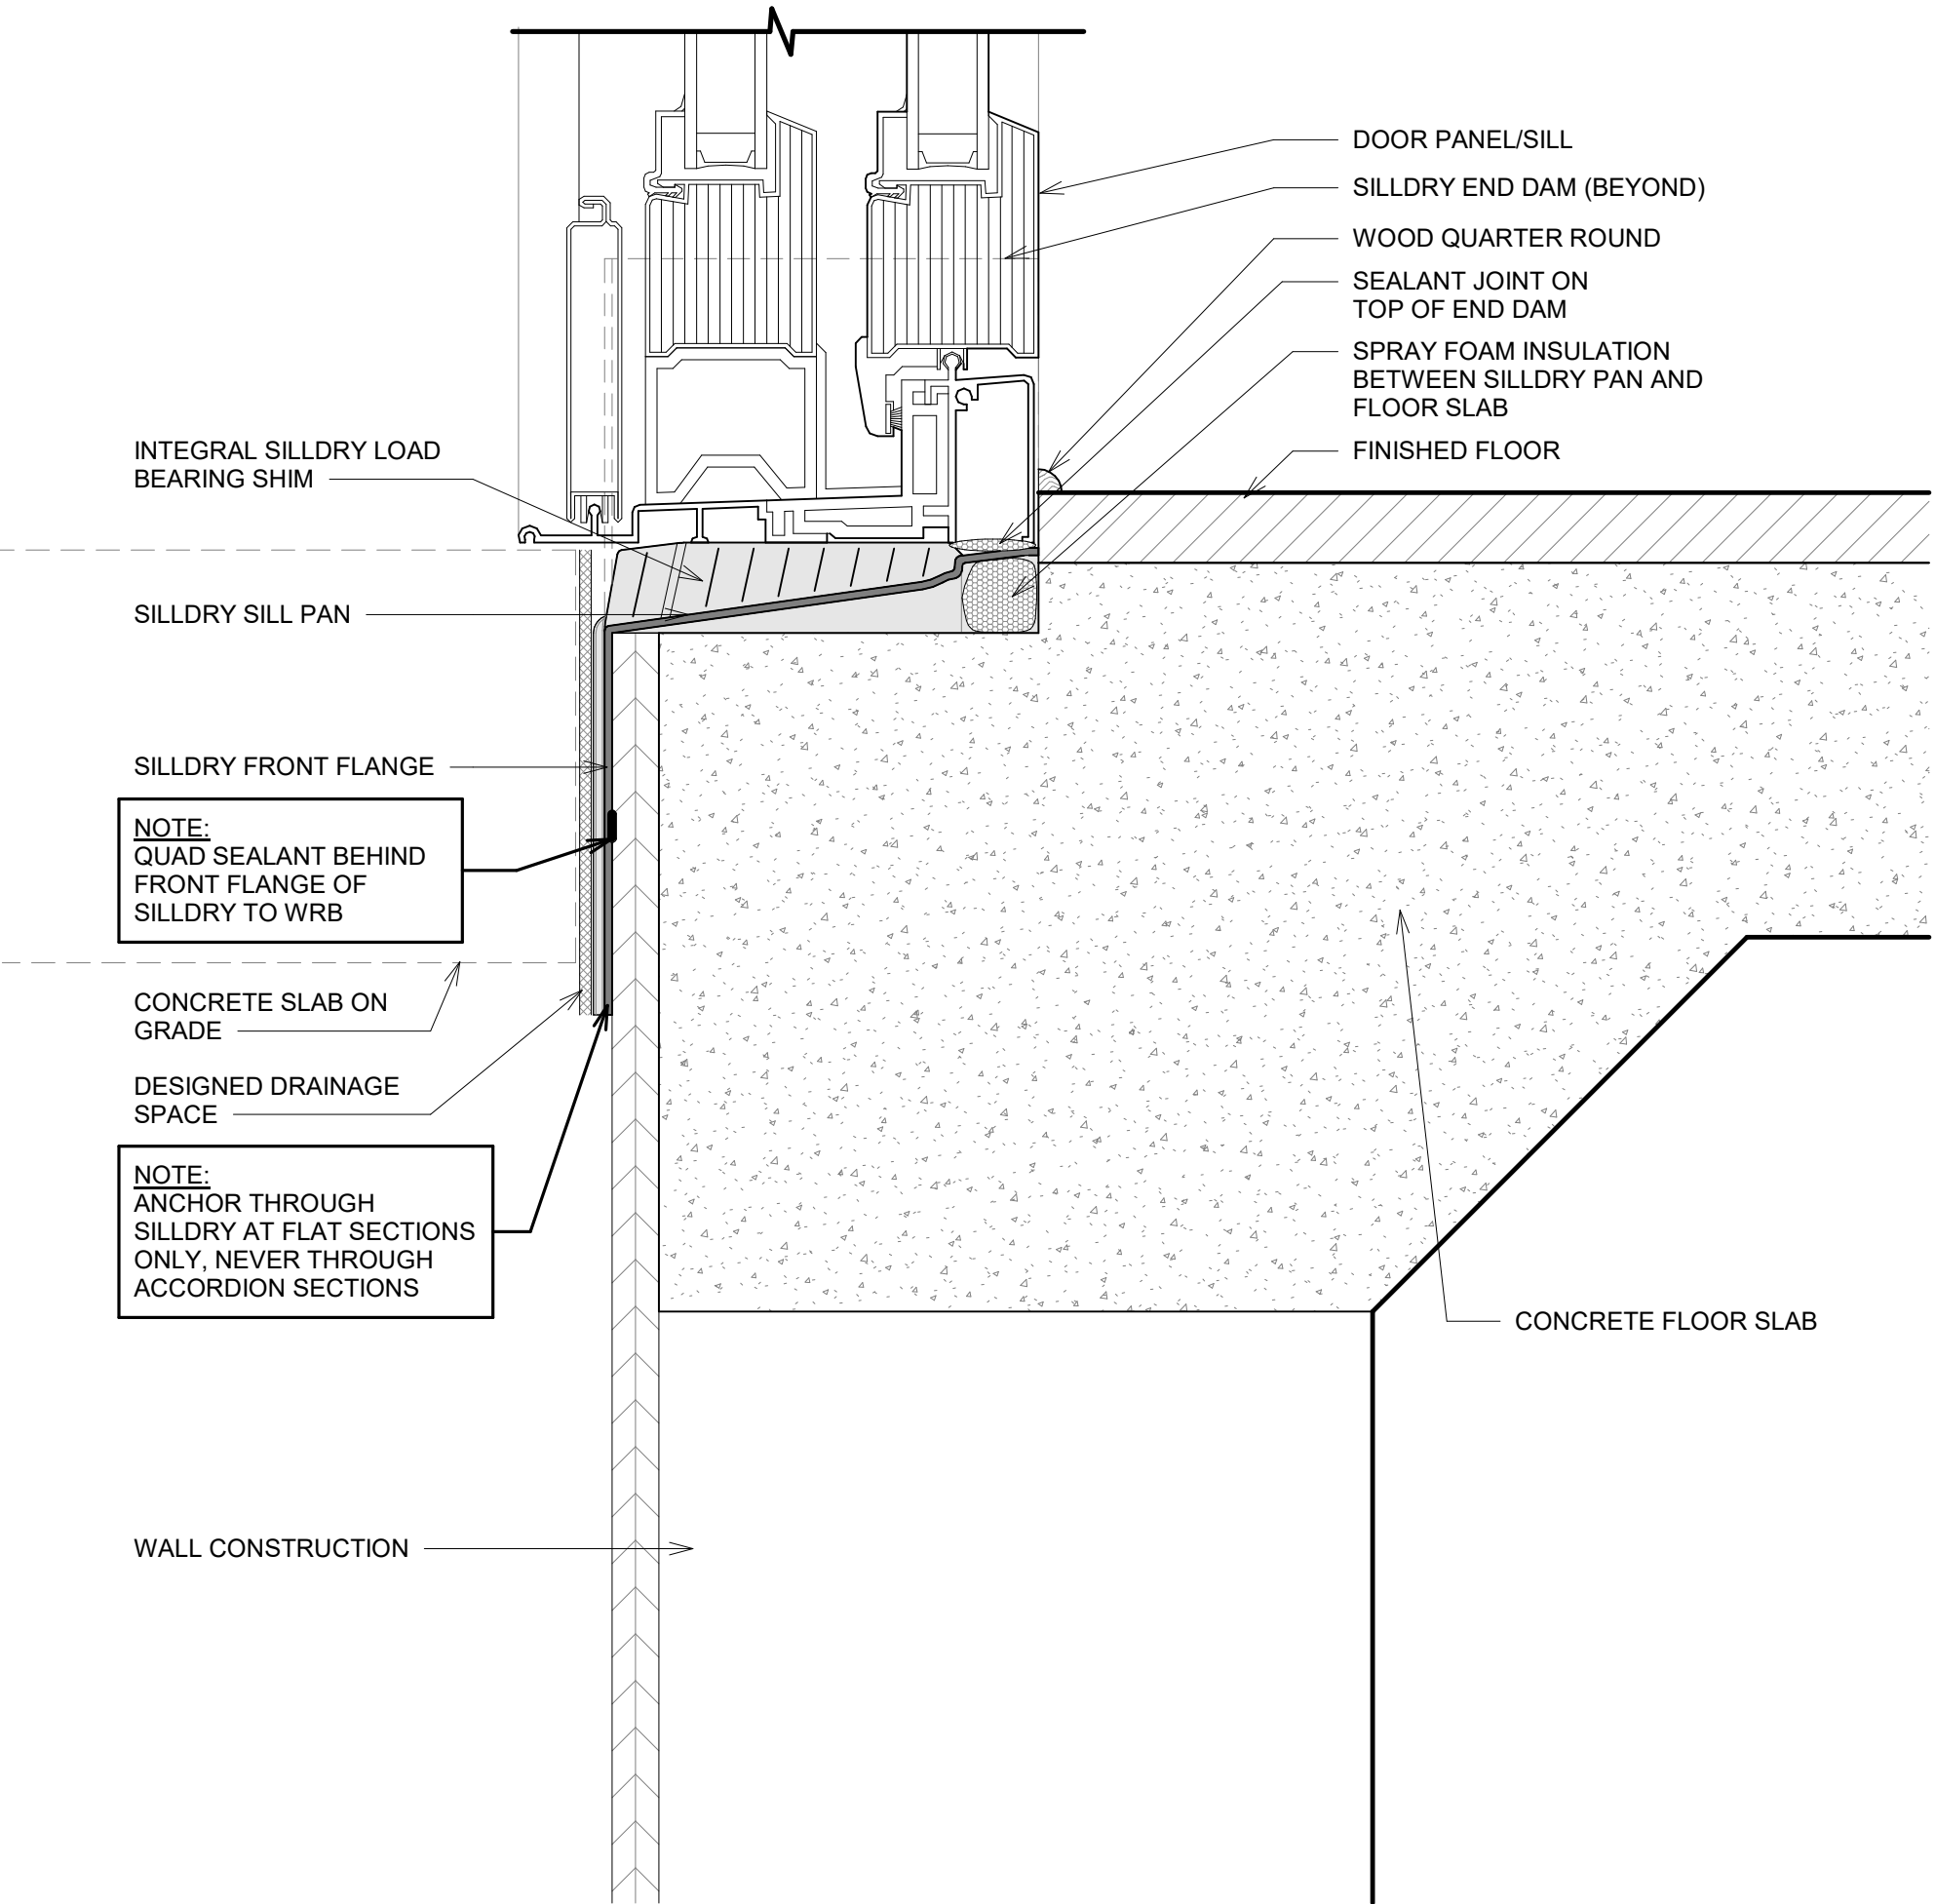

SILLDRY @ NOTCHED CONCRETE SLAB
SCALE: 6" = 1'-0"

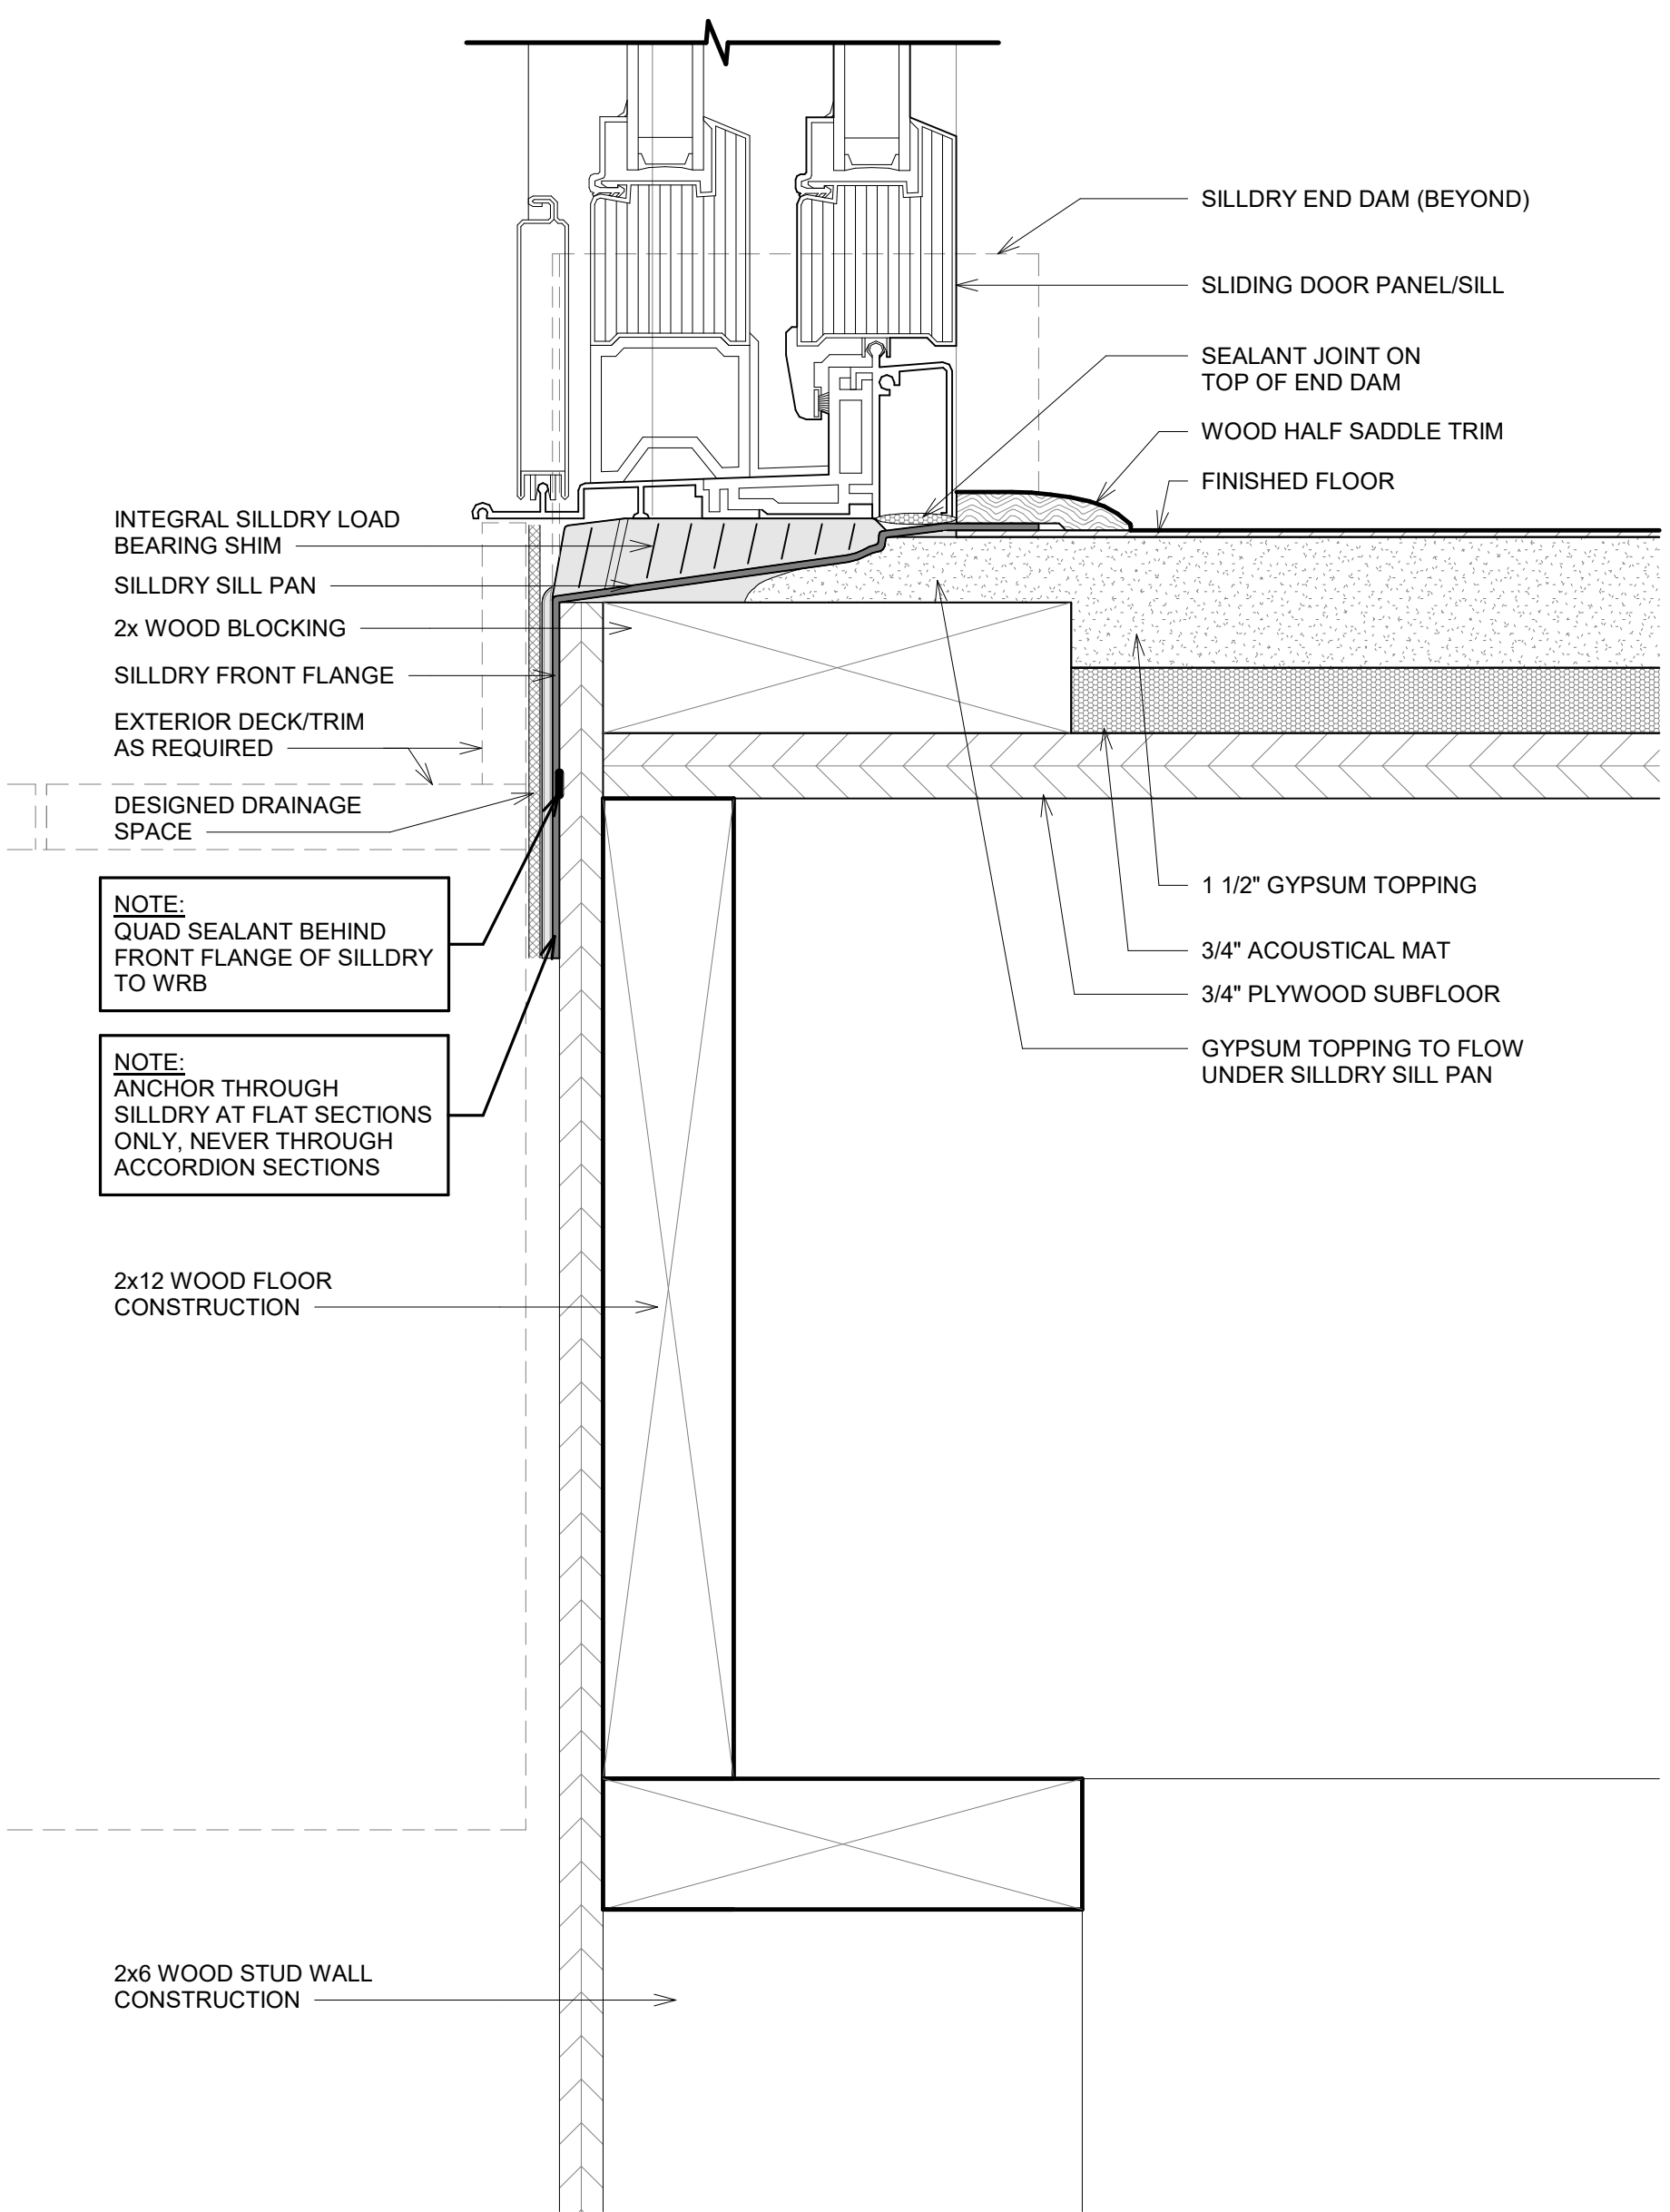

SILLDRY DETAIL @ GYPSUM TOPPING
SCALE: 6" = 1'-0"