




**SILLDRY DETAIL @ EXTENDED WALL**  
SCALE: 6" = 1'-0"

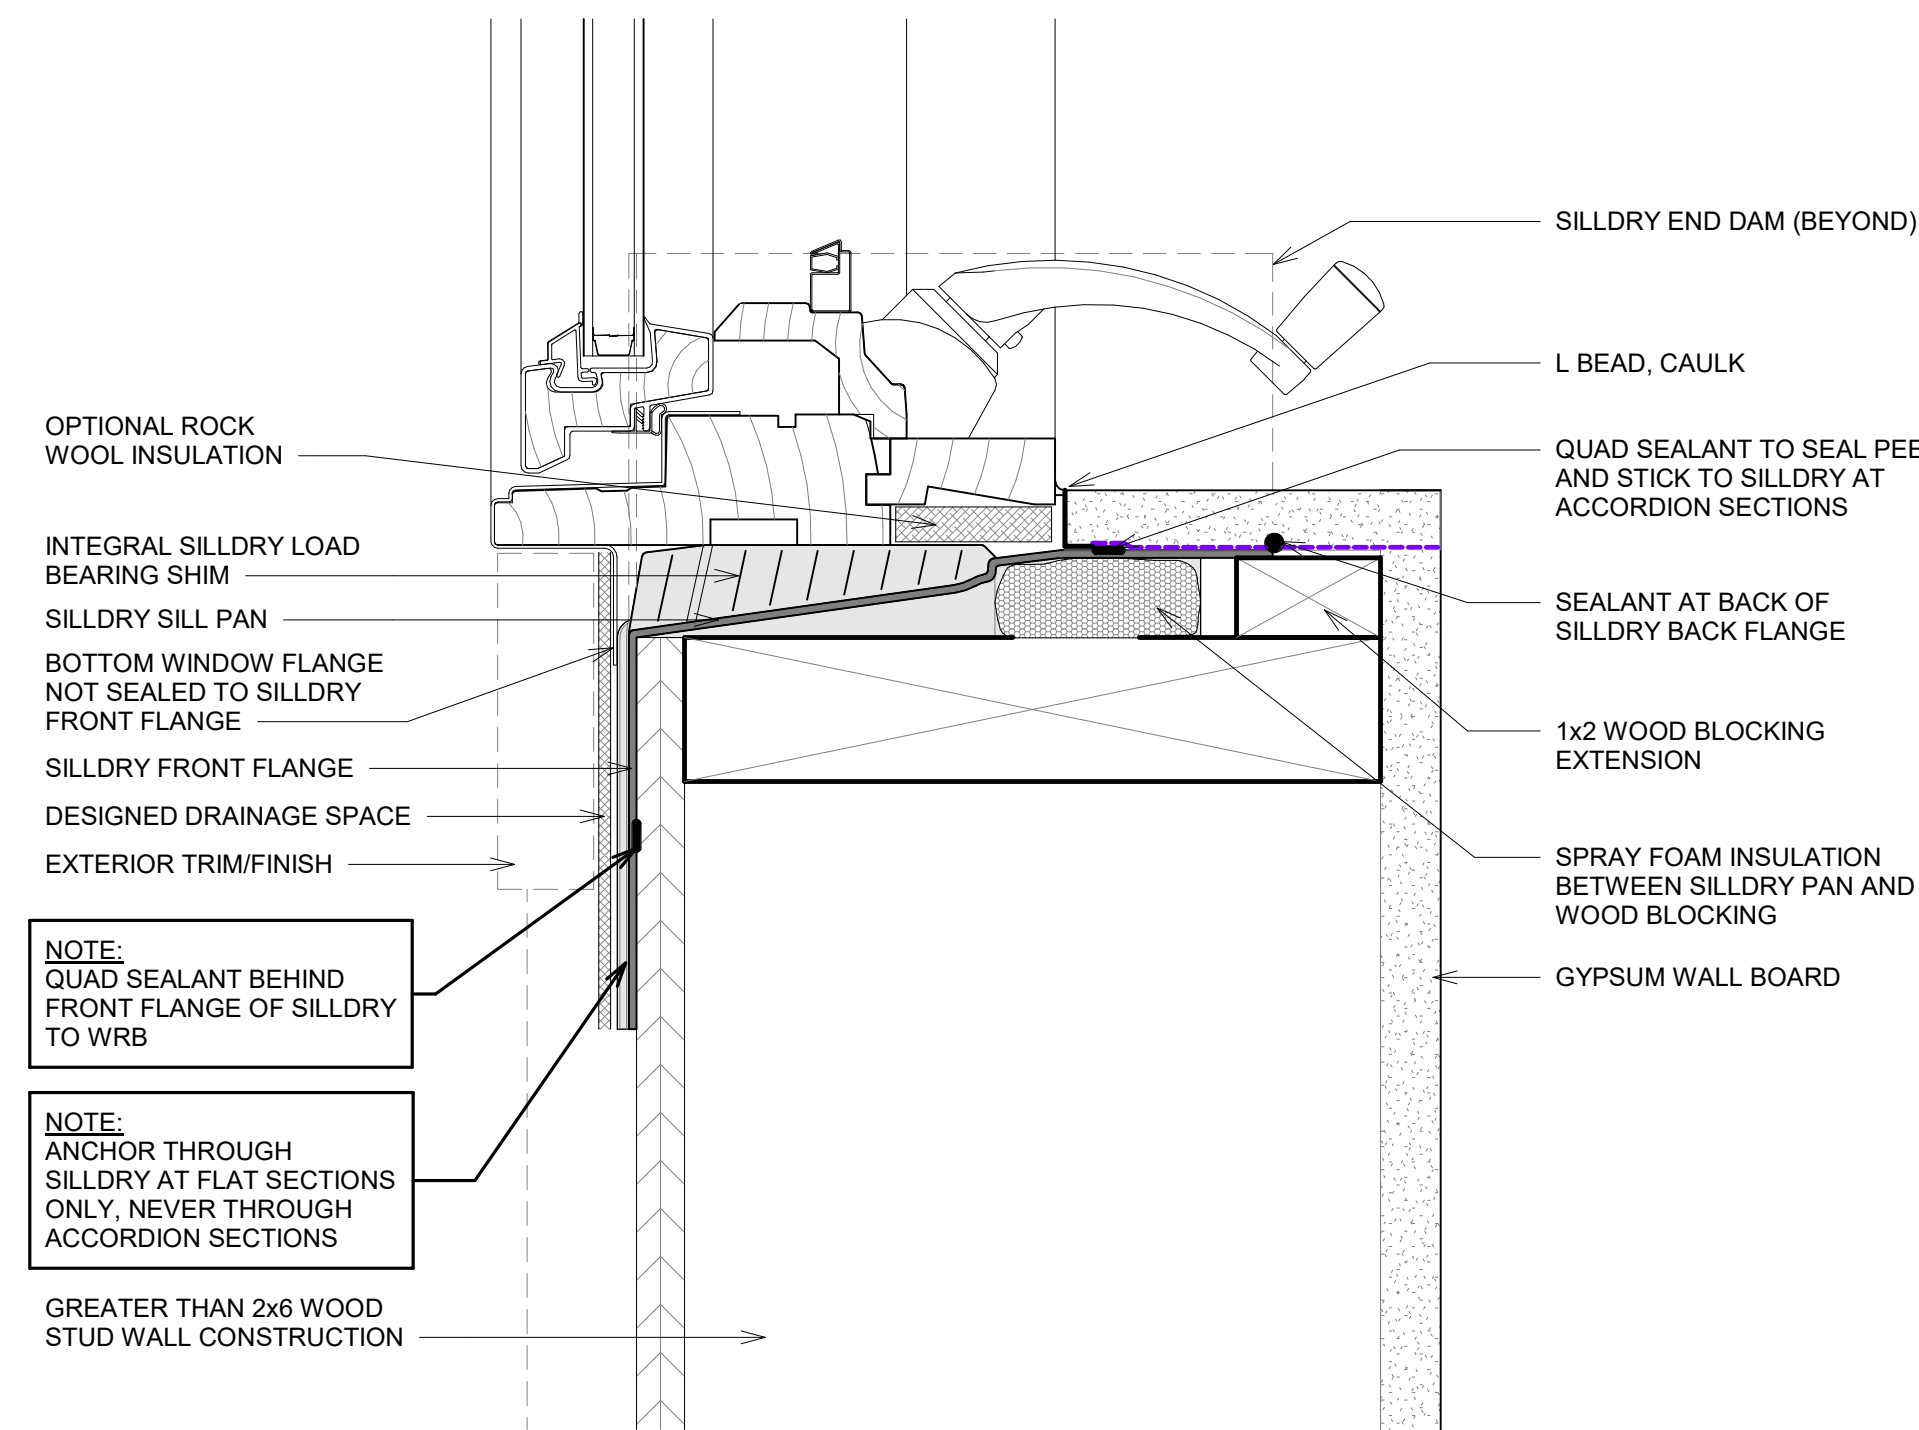


**SILLDRY DETAIL @ DRYWALL RETURN**  
SCALE: 6" = 1'-0"

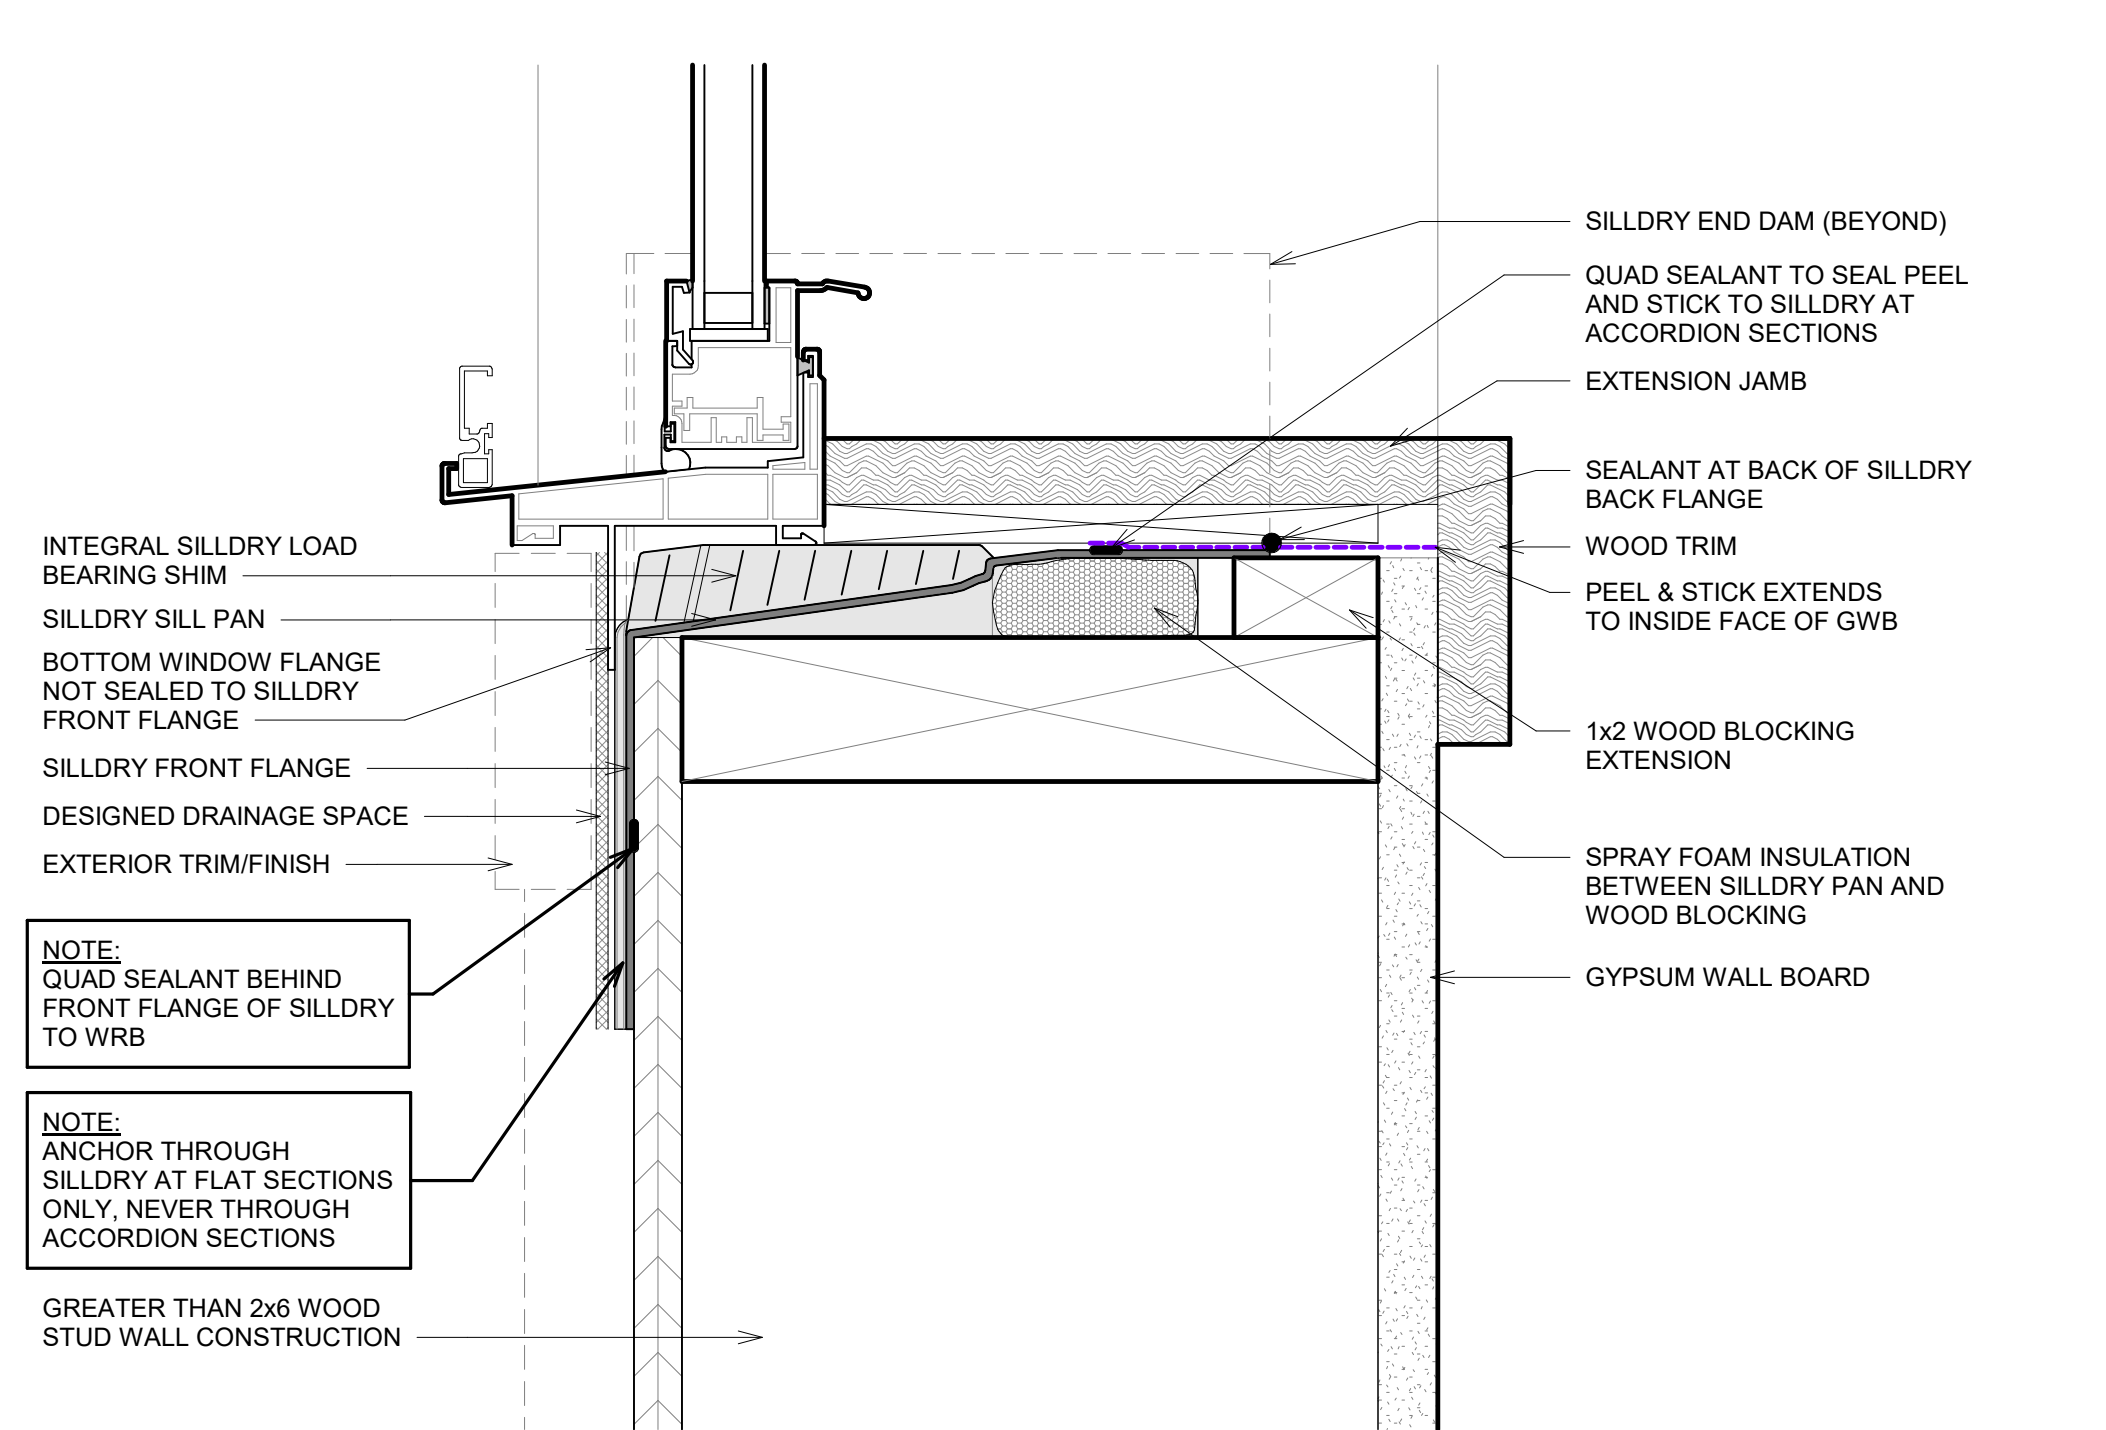


**SILLDRY DETAIL @ EXTENDED WALL - VINYL**  
SCALE: 6" = 1'-0"

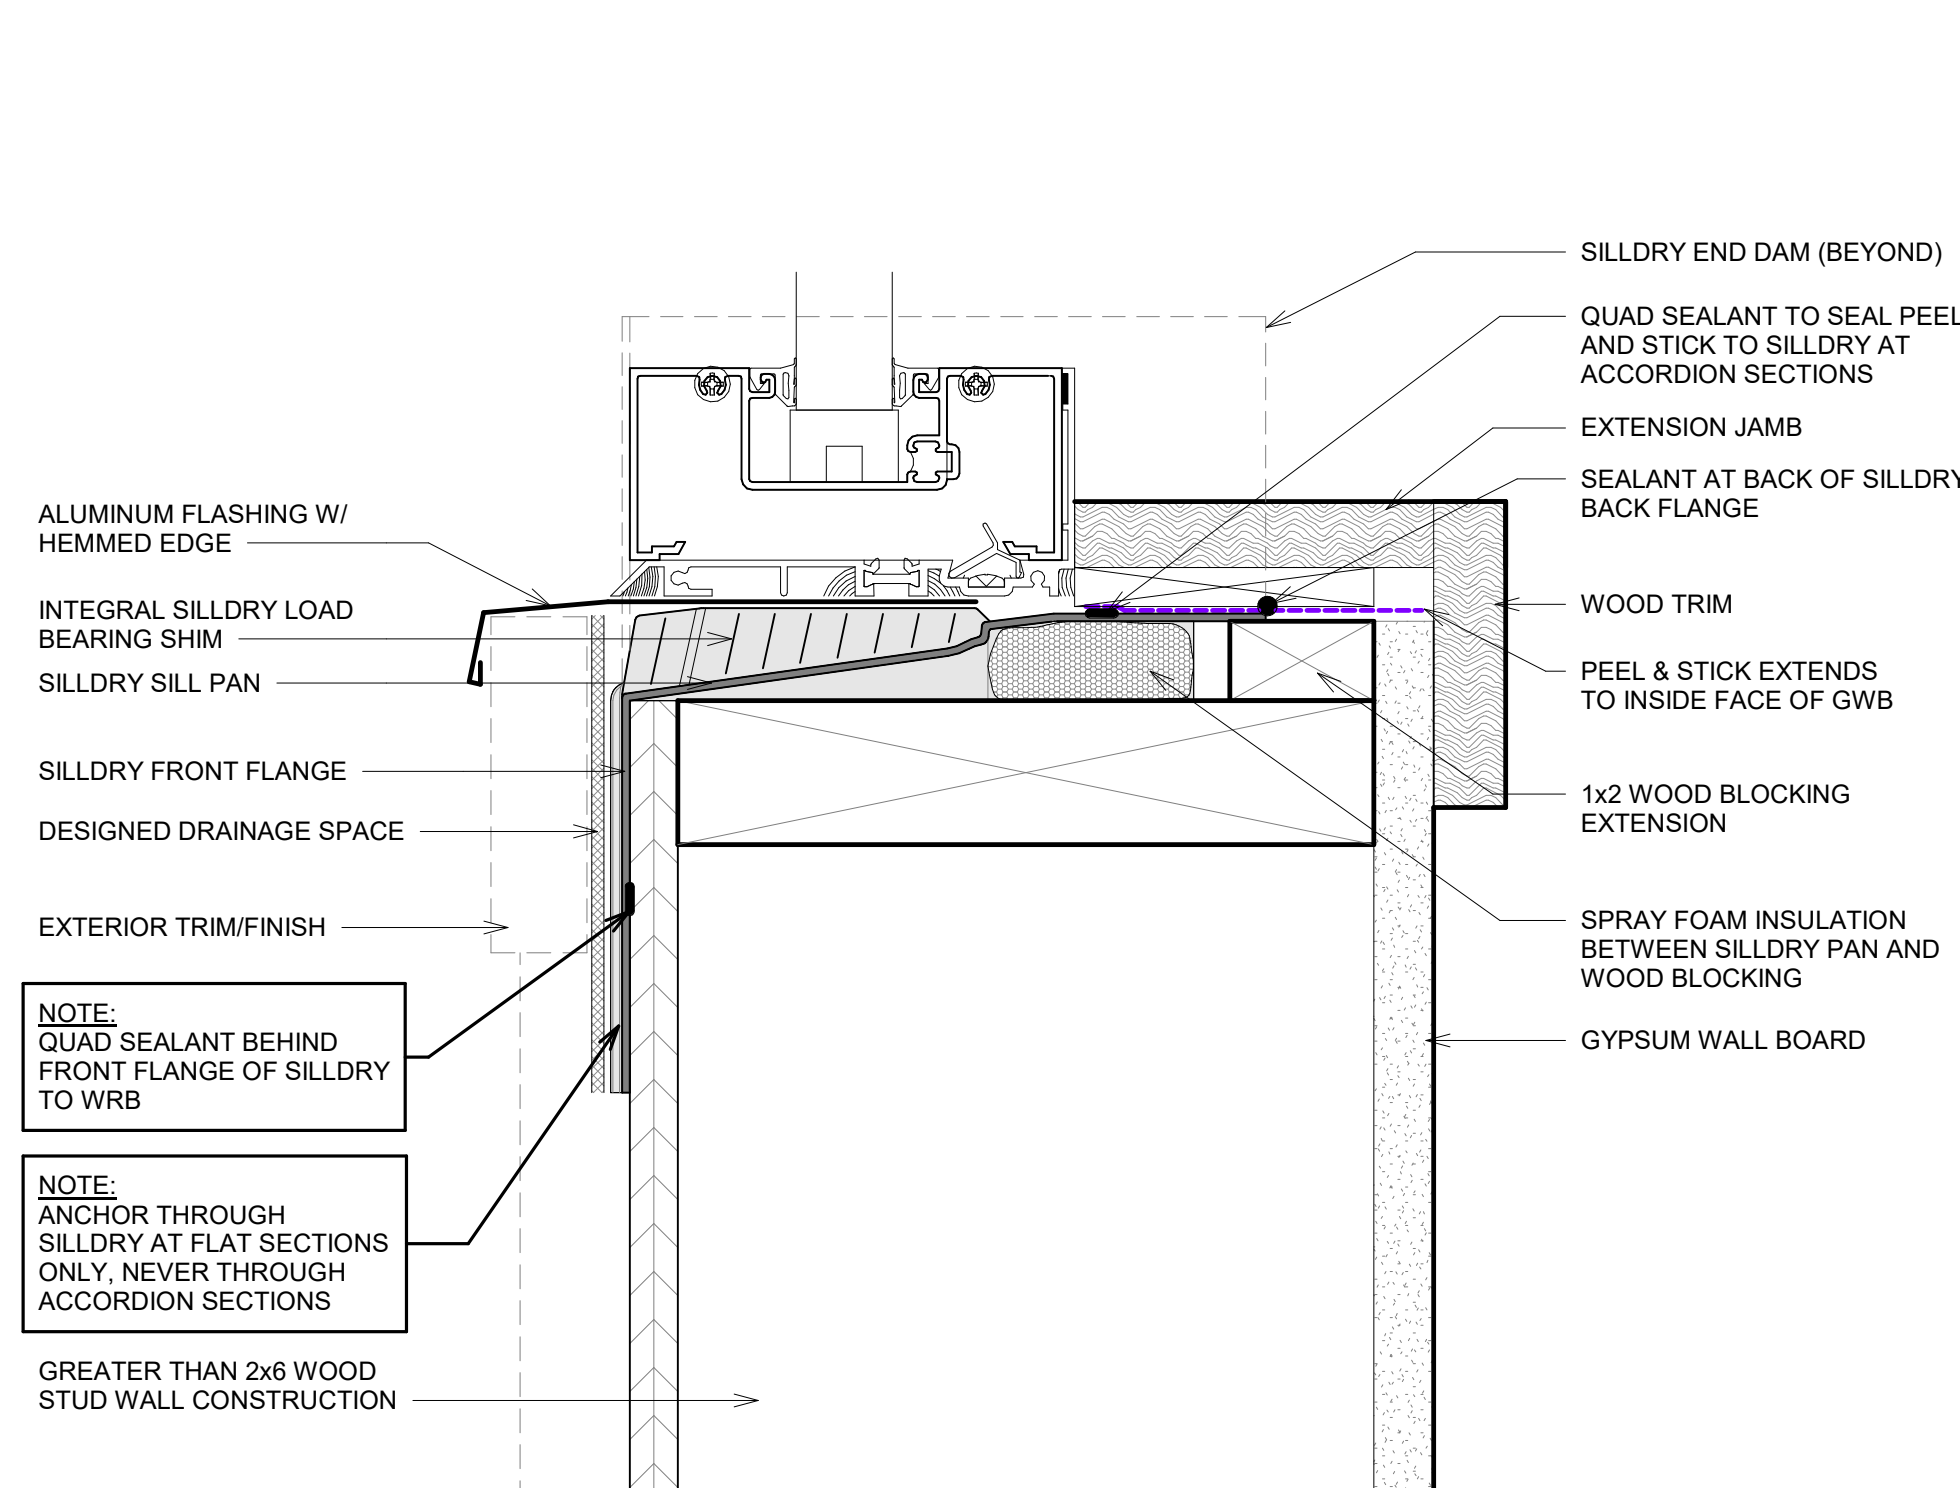


**SILLDRY DETAIL @ STOREFRONT**  
SCALE: 6" = 1'-0"

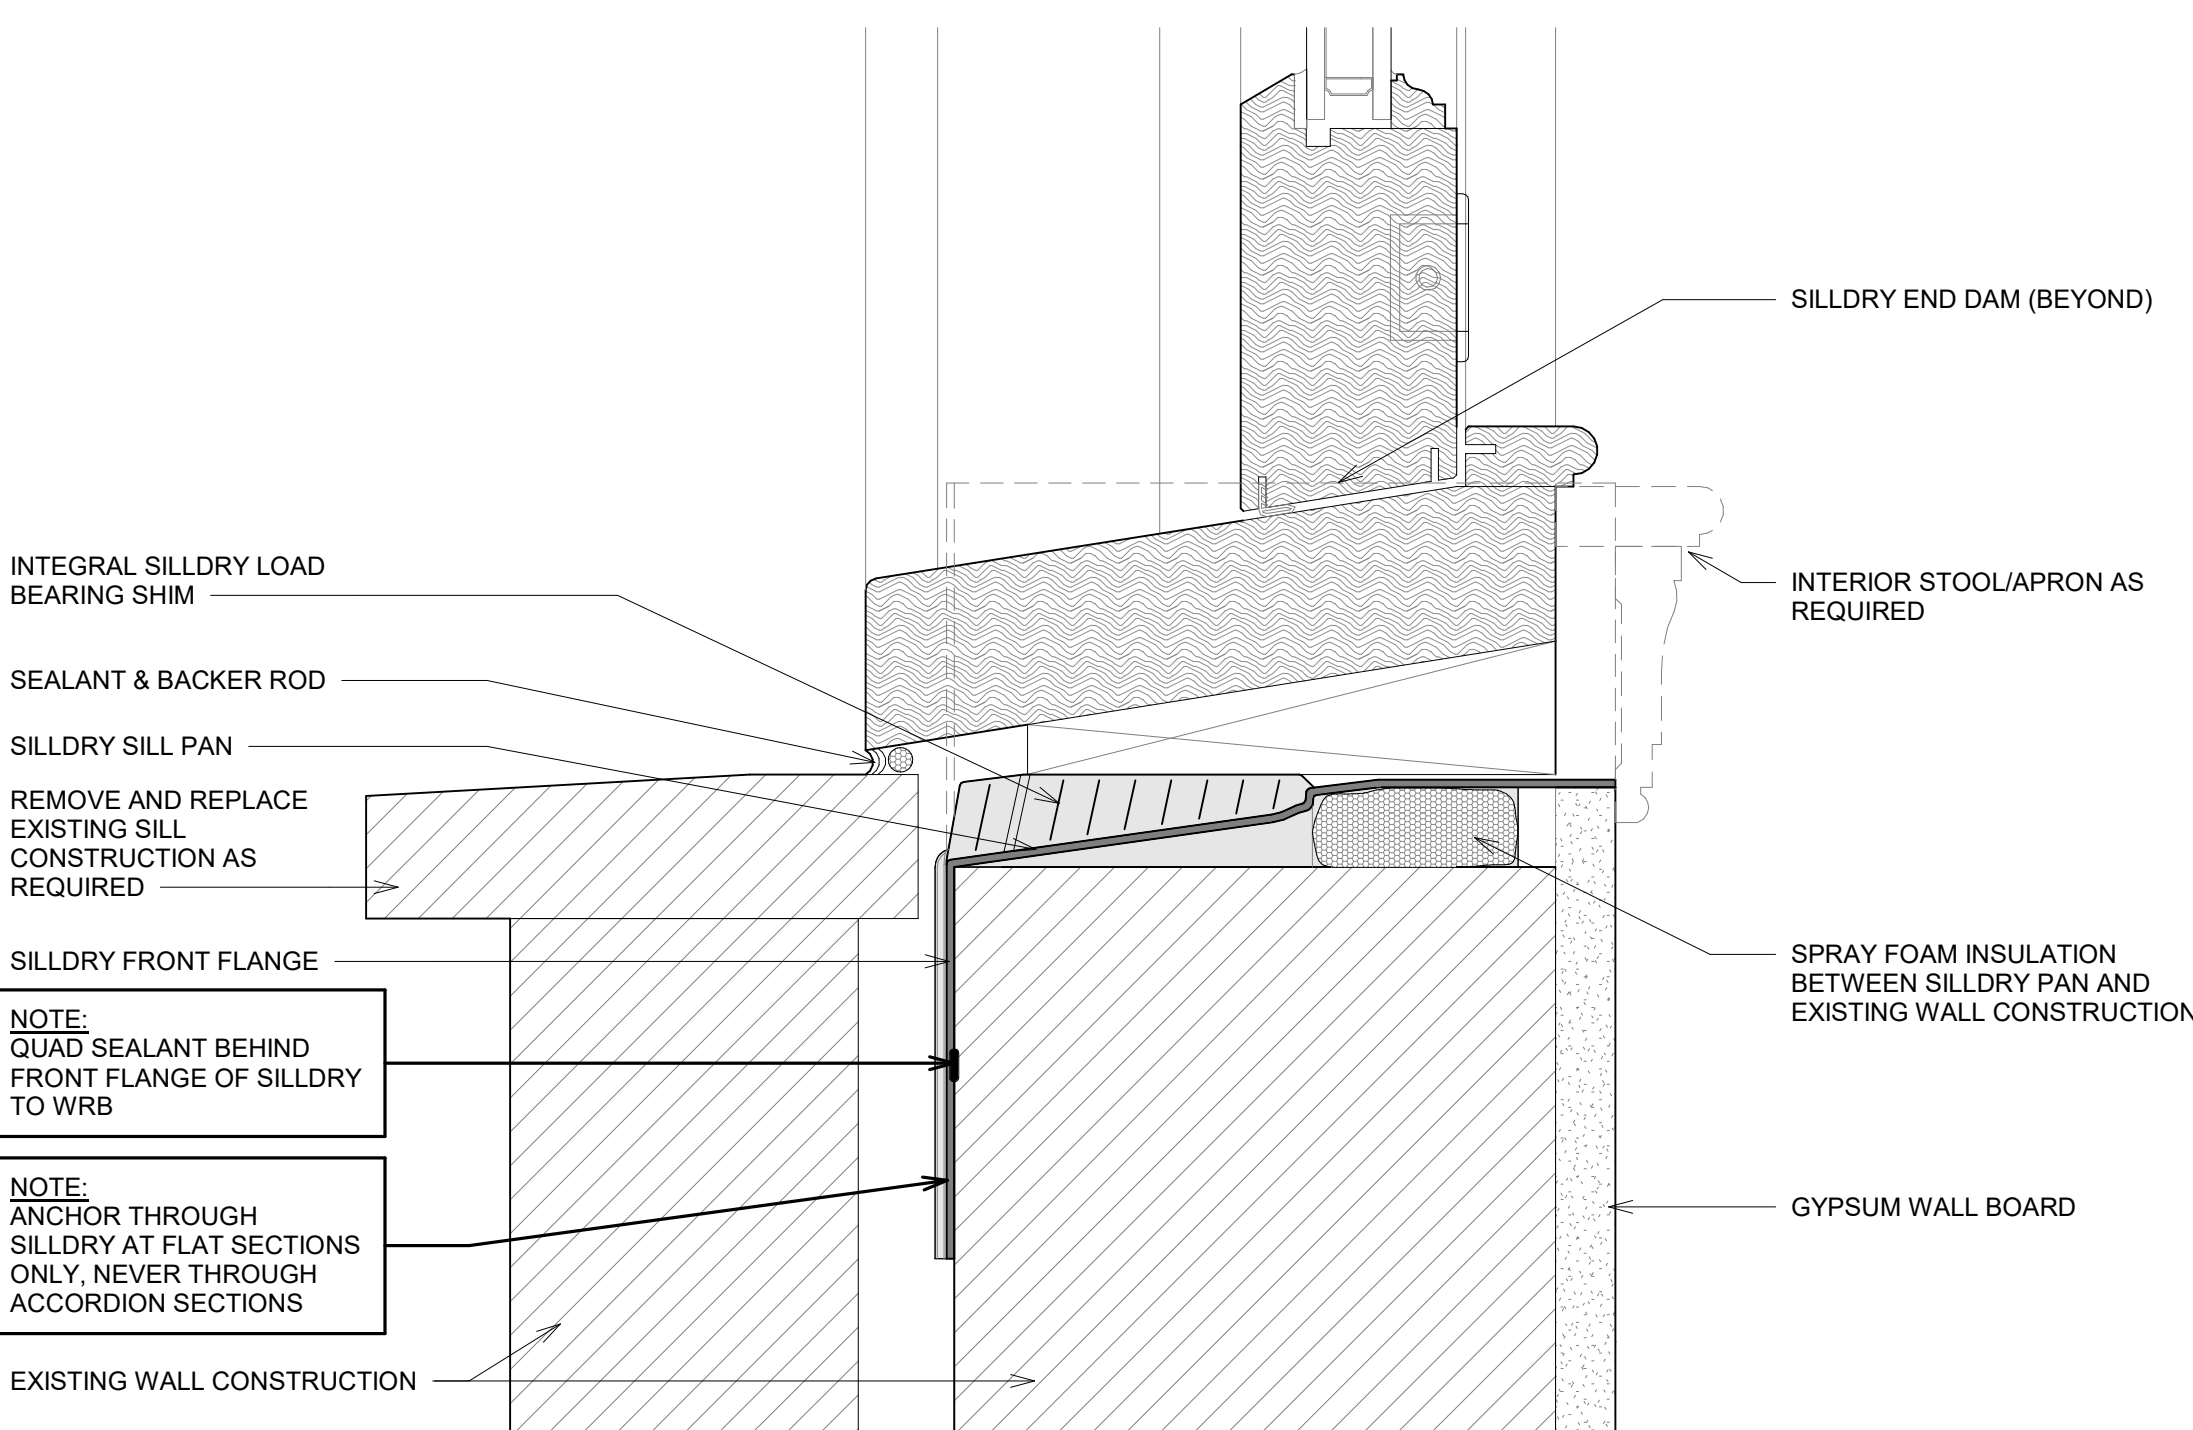

**SILLDRY DETAIL @ WINDOW REPLACEMENT**  
SCALE: 6" = 1'-0"

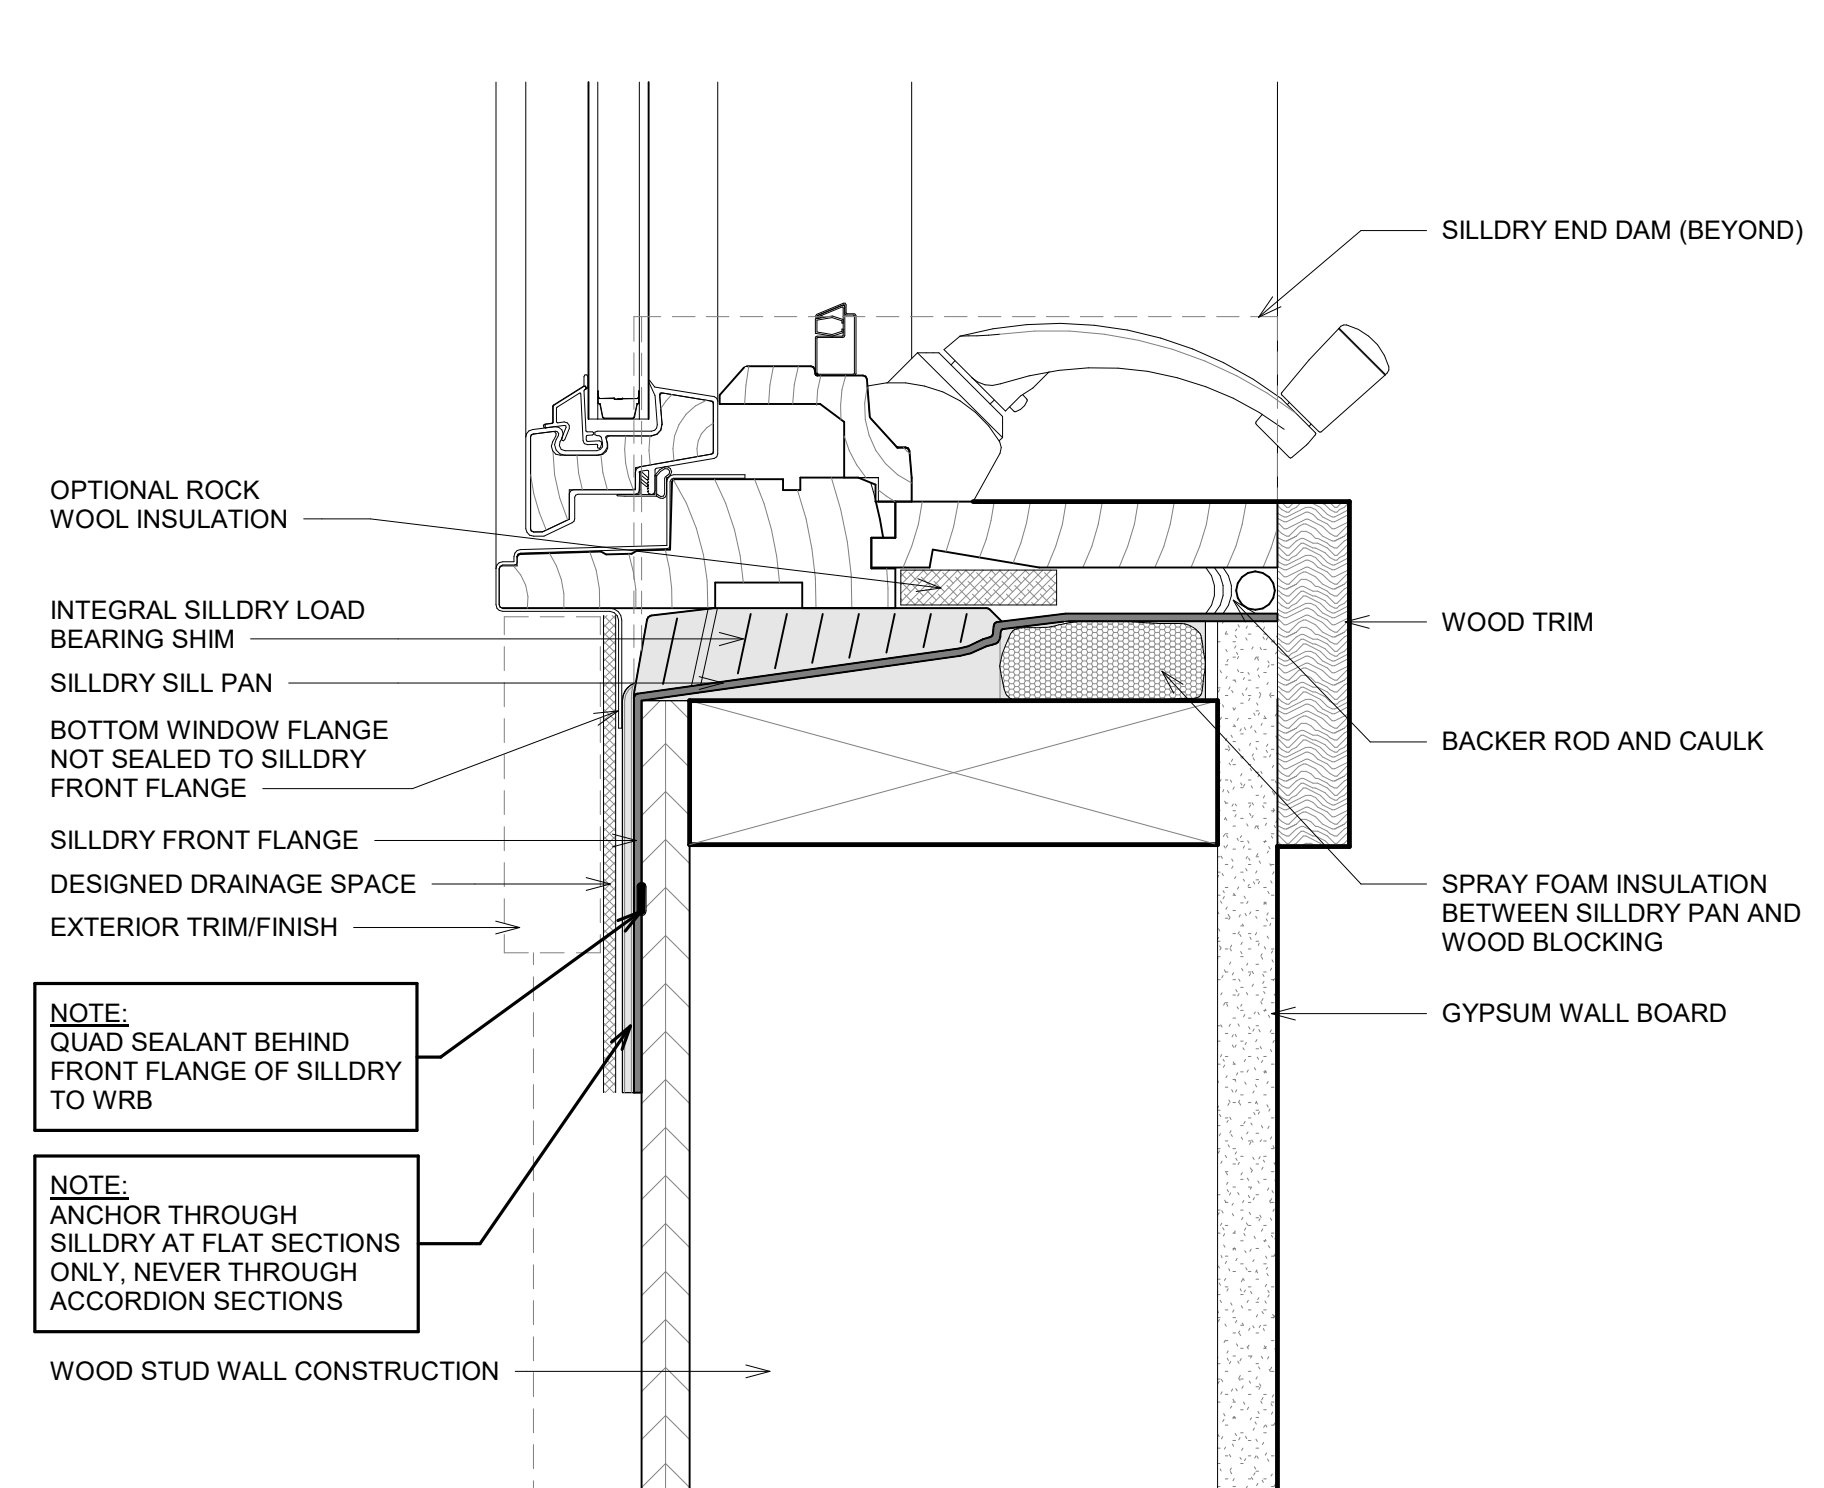

**SILLDRY DETAIL @ 2x6 STUD WALL**  
SCALE: 6" = 1'-0"

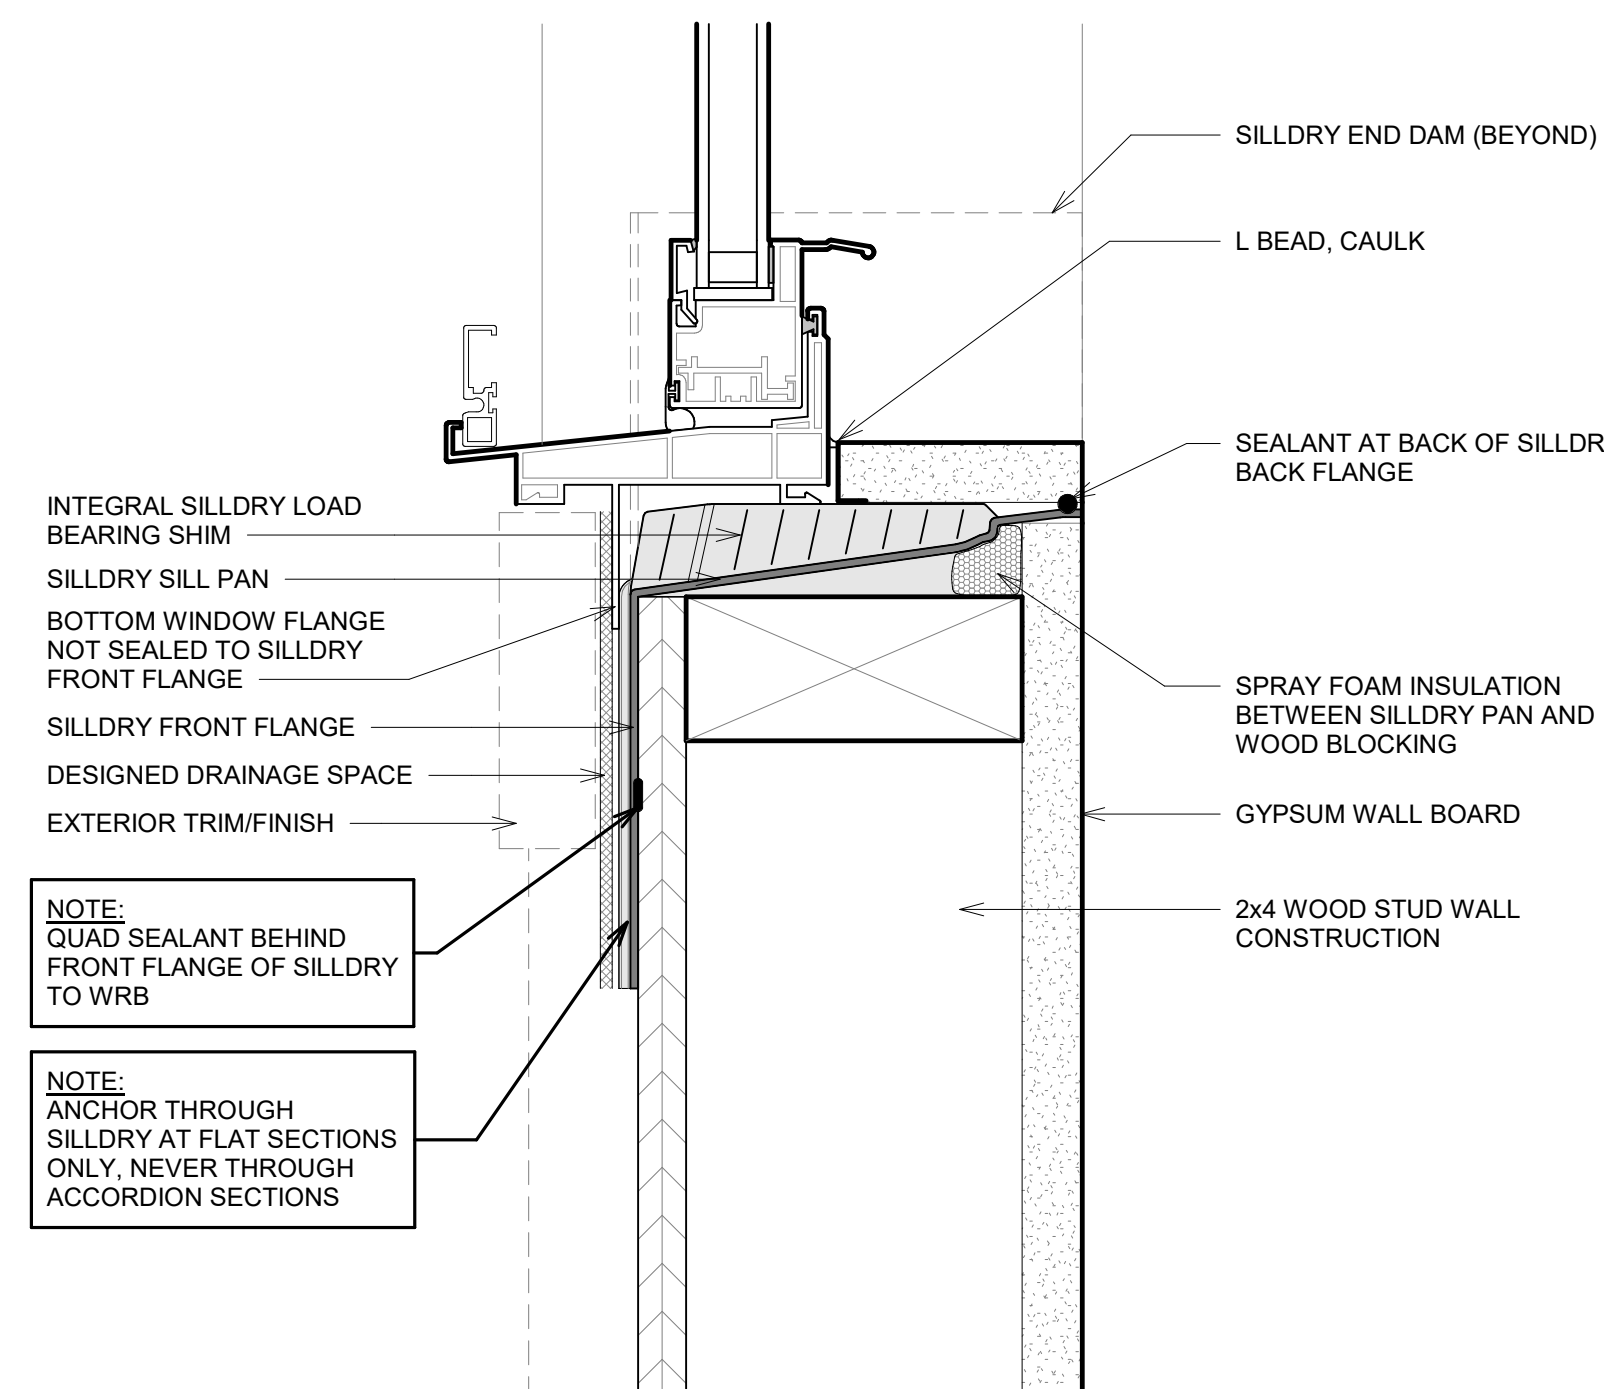

**SILLDRY DETAIL @ 4" STUD WALL**  
SCALE: 6" = 1'-0"